


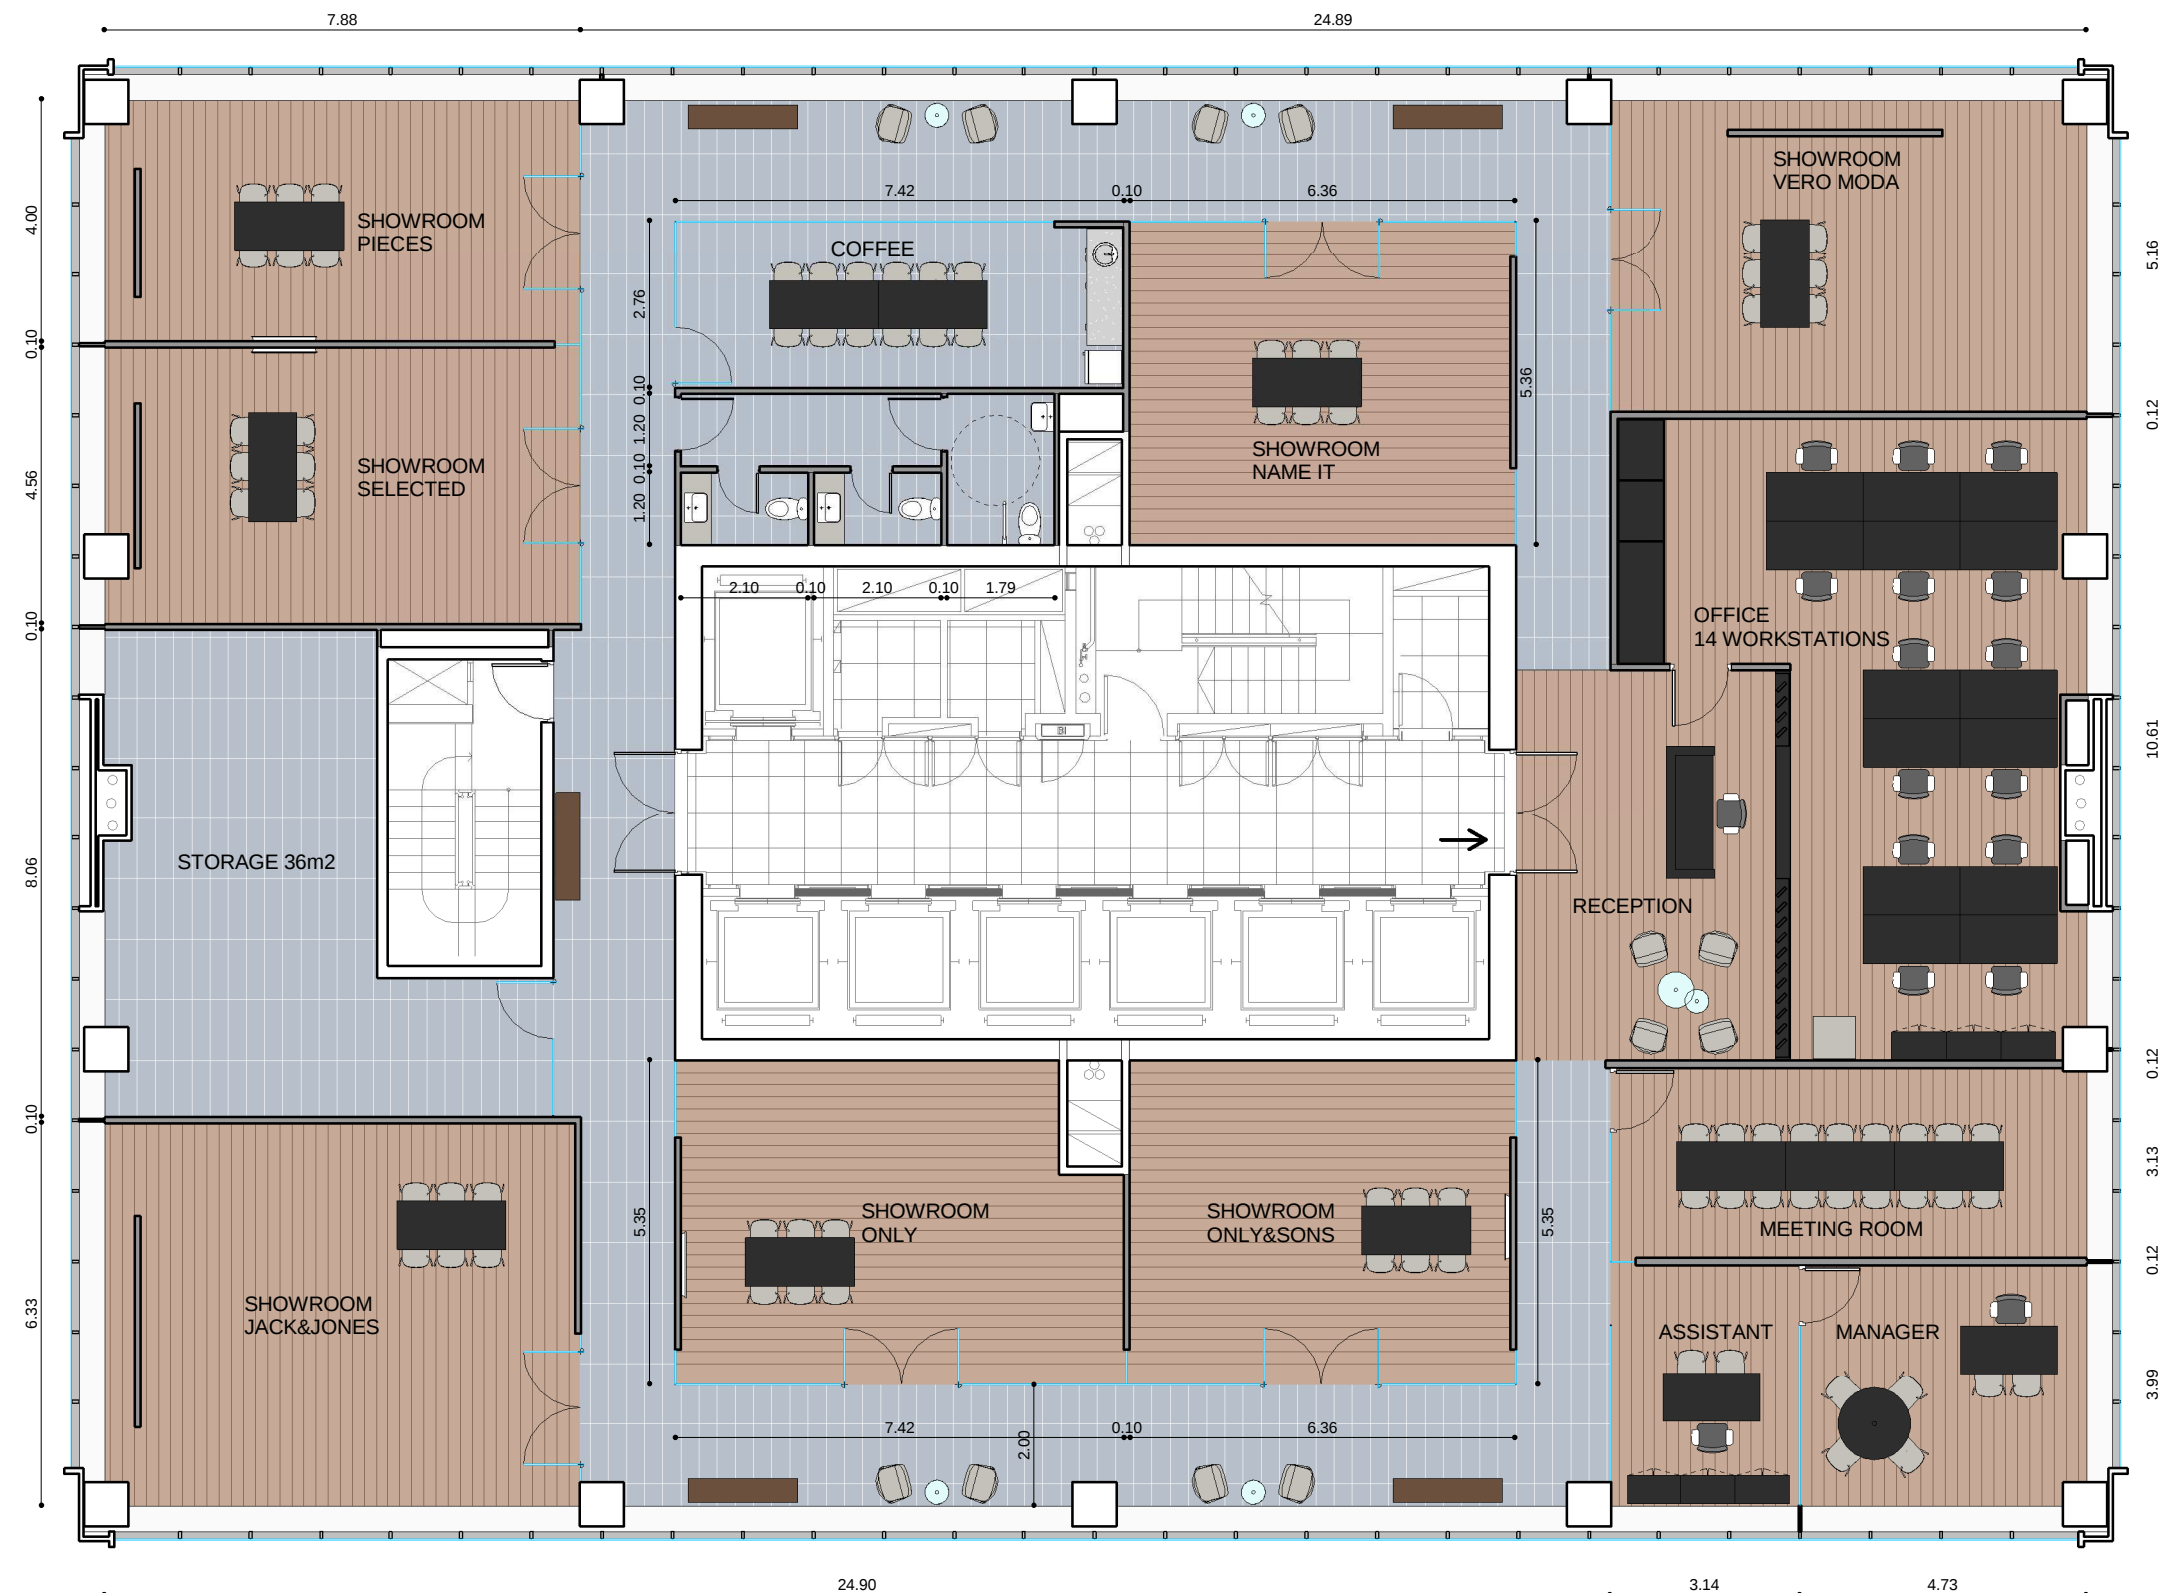

BESTSELLER

**WTC FREE ZONE 21st FL
MONTEVIDEO, URUGUAY**

**AR
1.1**

SITE PLAN LAYOUT
SCALE 1:125
DATE 19/12/2014
REVISION 2
DESIGNER MR
APPROVED BY GC

All measures must be checked in site.

The project and design indicated on this blueprint are intellectual property of Awarthou S.A. Its total or partial use is forbidden without written authorization from the firm.

**contract
workplaces**

CONTRACT GLOBAL SERVICES
Dr. Luis Bonavita 1294 - Of. 121
World Trade Center Free Zone
Montevideo - Uruguay
Tel: +59 8 2622-2321
globalservices@contract.com.uy
www.contractworkplaces.com