


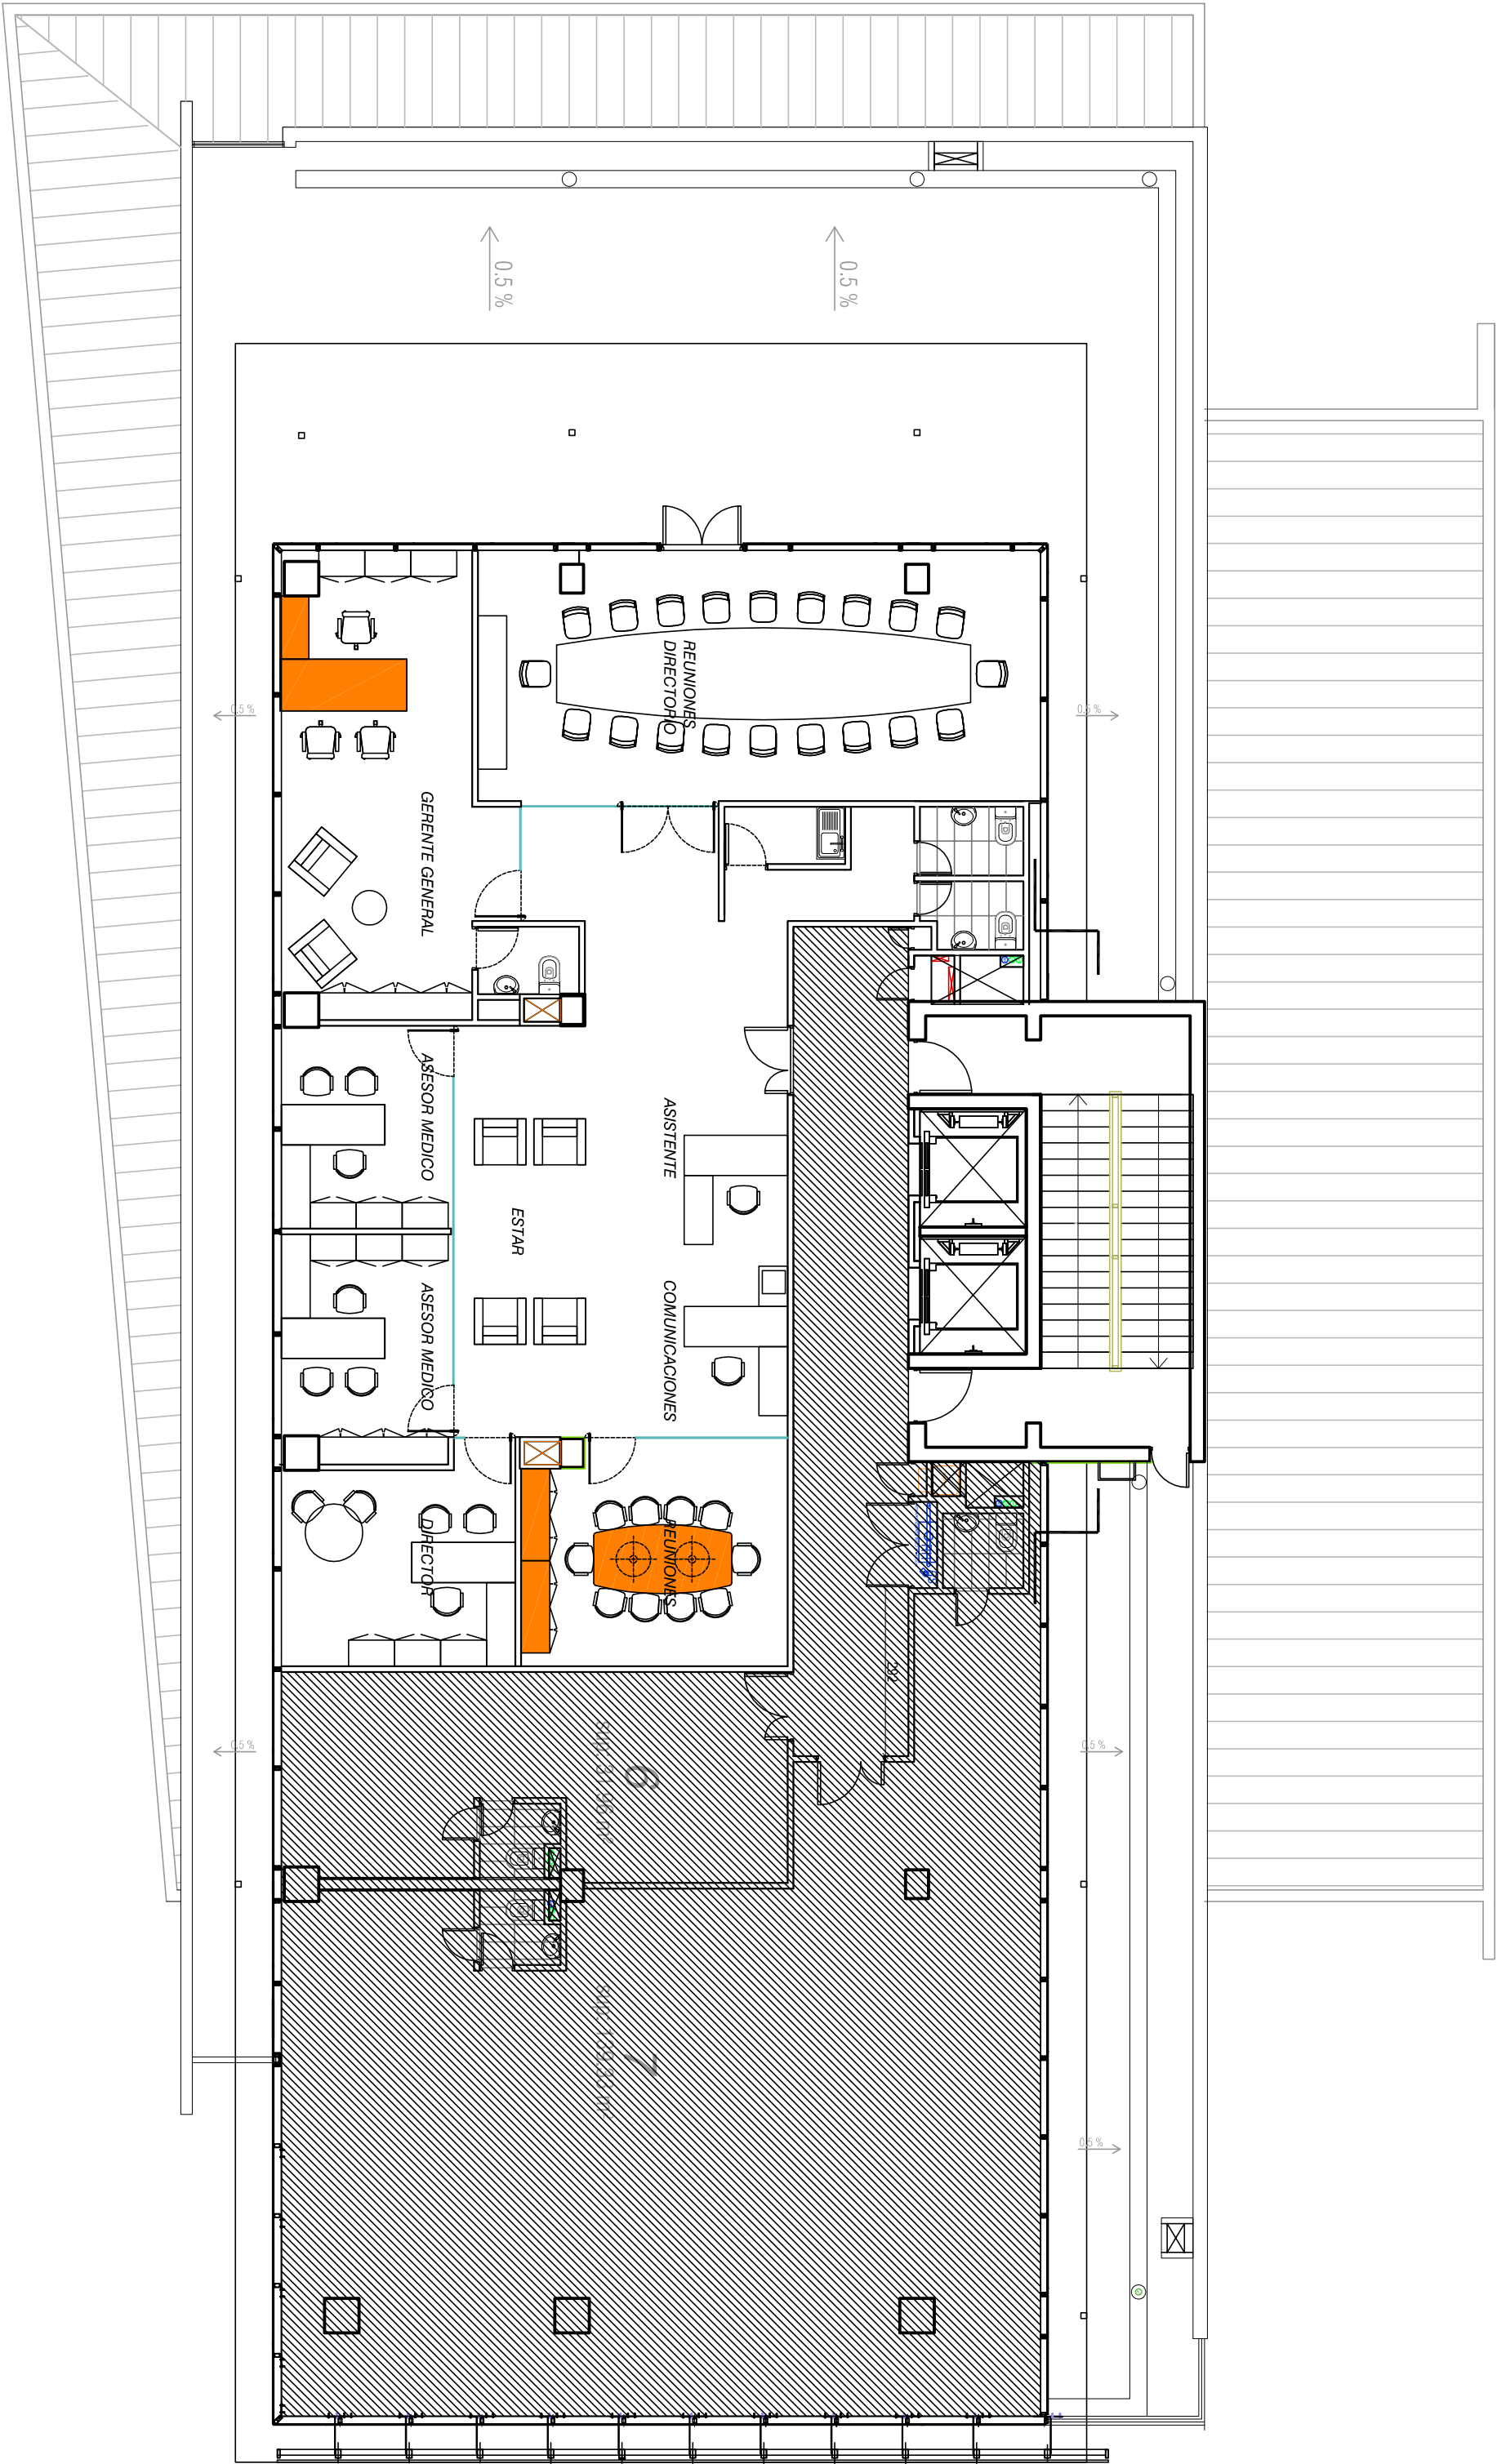

PLANTA LAYOUT PISO 8

Esc. 1: 75