


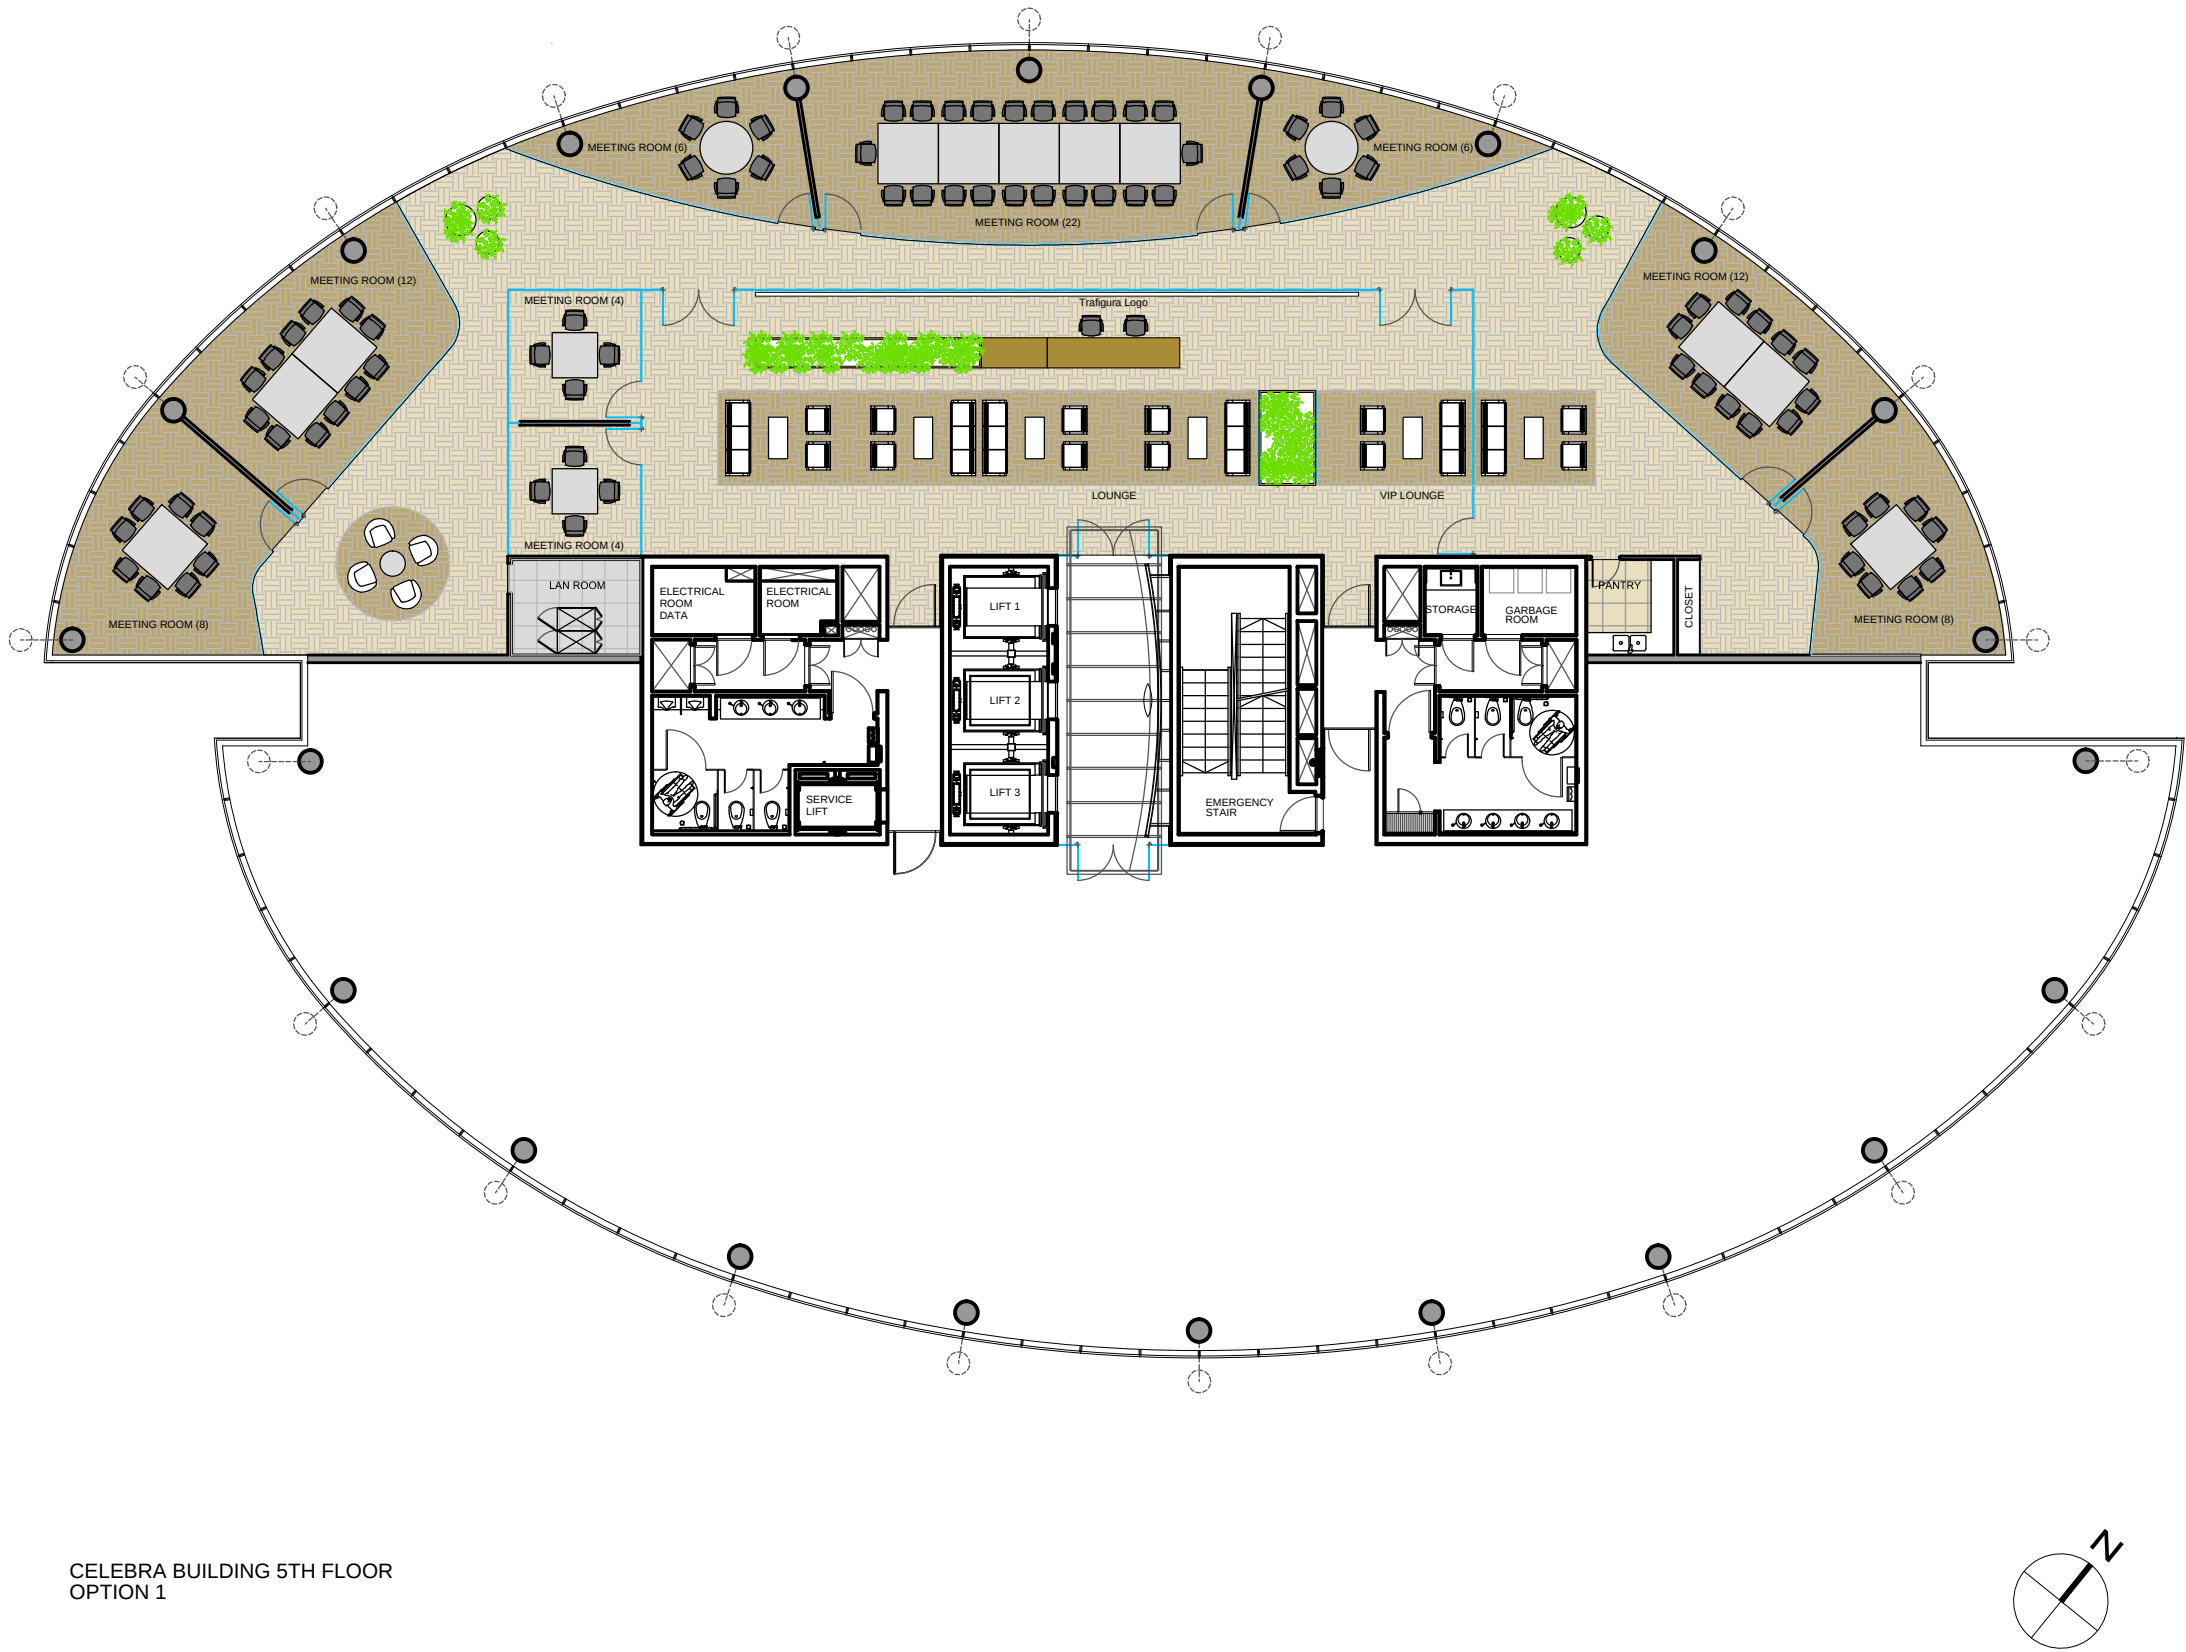

CELEBRA BUILDING 5TH FLOOR
OPTION 1

CELEBRA BUILDING 5TH FLOOR PROGRAM

RECEPTION	2 positions
EXTERNAL MEETING ROOM 22 positions	1
EXTERNAL MEETING ROOM 12 positions	2
EXTERNAL MEETING ROOM 8 positions	2
EXTERNAL MEETING ROOM 6 positions	2
EXTERNAL MEETING ROOM 4 positions	2
LAN ROOM	1
PANTRY	1

LOCATION:	ZONAMERICA/MONTEVIDEO
SITE PLAN:	TEST FIT/LAYOUT
SCALE:	1:200
DATE:	20TH MARCH 2013
DESIGNER:	GC
FILE:	1304-AP-EQ-5TH-01.dwg
NOTES:	

contract

CONTRACT GLOBAL SERVICES
World Trade Center Free Zone Montevideo
Luis Bonavita 1924 of. 121
Tel: +598 2626 2321
globalservices@contract.com.uy
www.contract.com.uy

The project and design indicated on this blueprint
are intellectual property of Awarthou S.A.
Its total or partial use is forbidden without written
authorization from the firm.