

Technical drawing of a wall section showing a suspended ceiling system. The drawing includes labels for various components and their dimensions.

Labels:


- CIELORRASO SUSPENDIDO DE PLACA DE ROCA DE YESO (VER CR-00)
- BUÑA DE ACERO INOXIDABLE ESP:10mm
- REVESTIMIENTO COVERGLASS ESP:5mm MONTADO SOBRE PLACA CEMENTICIA ESP:9mm
- ZOCALO DE ACERO INOXIDABLE H:10cm

Dimensions:

- 0.01
- 2.45
- 2.34
- 0.10
- 0.72
- 1.23
- 0.25
- 0.80
- 0.80
- 0.80
- 0.26
- 0.40
- 1/2
- ±0.00 NPT
- NPL +2.90
- NCR +2.45

[illegible]

D1 REVESTIMIENTO SOBRE ALBAÑILERÍA EXISTENTE

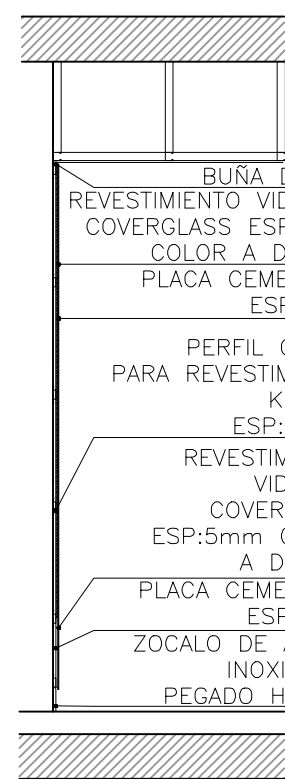

REVESTIMIENTO
VIDRIADO COVERGLASS
ESP:5mm
COLOR A DEFINIR

BUÑA DE
 REVESTIMIENTOS
 FORMICA COLOR
 BLANCO COD: 100
 MDF ESP:9mm
 BASTIDOR PUER
 PERFILES
 ESTRUCTURALES
 ACERO GALVANIZADO
 REVESTIMIENTOS
 VIDRIADO COVERGLASS
 ESP:5mm COLOR
 DEFECTO
 MDF ESP:9mm
 ZOCALO DE ACERO
 INOXIDABLE
 PEGADO H:10mm

Technical drawing of a wall section showing a TV niche. The drawing includes dimensions for the wall, niche, and various materials. Annotations specify materials like "CIELORRASO SUSPENDIDO", "BUÑA DE ACERO INOXIDABLE", and "PUERTA FABRICADA CON ESTRUCTURA DE PERFILES DE ACERO". Dimensions include a total wall height of 2.45m, a niche height of 1.04m, and a niche width of 1.10m. The drawing also shows a floor level at +0.00 NPT and a ceiling level at +2.30m.

Technical drawing of a glass curtain wall section. The drawing shows a cross-section of the wall assembly with various materials and dimensions.

Vertical Dimensions:


- NFL +2.90
- NCR +2.45
- 2.45
- 2.29
- 1.01
- 1.15
- ±0.00 NPT

Horizontal Dimensions:

- .66
- .80
- .80
- .80
- .80
- .80
- .77

Labels and Specifications:

- CIELORRASO SUSPENDIDO DE PLACA DE ROCA DE YESO VER CR-00
- BUÑA DE ACERO INOXIDABLE ESP:10mm
- REVESTIMIENTO COVERGLASS ESP:5mm MONTADO SOBRE PLACA CEMENTICIA ESP:9mm
- ZOCALO DE ACERO INOXIDABLE H:15cm

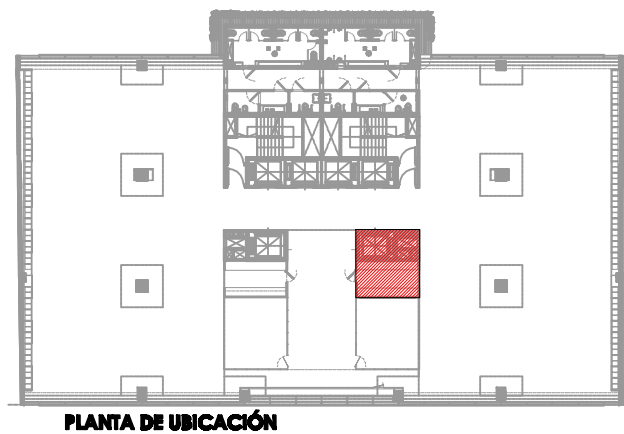

DR-05									
	3°	4°	5°	6°	7°	8°	9°	10°	11°
		CANT.							