


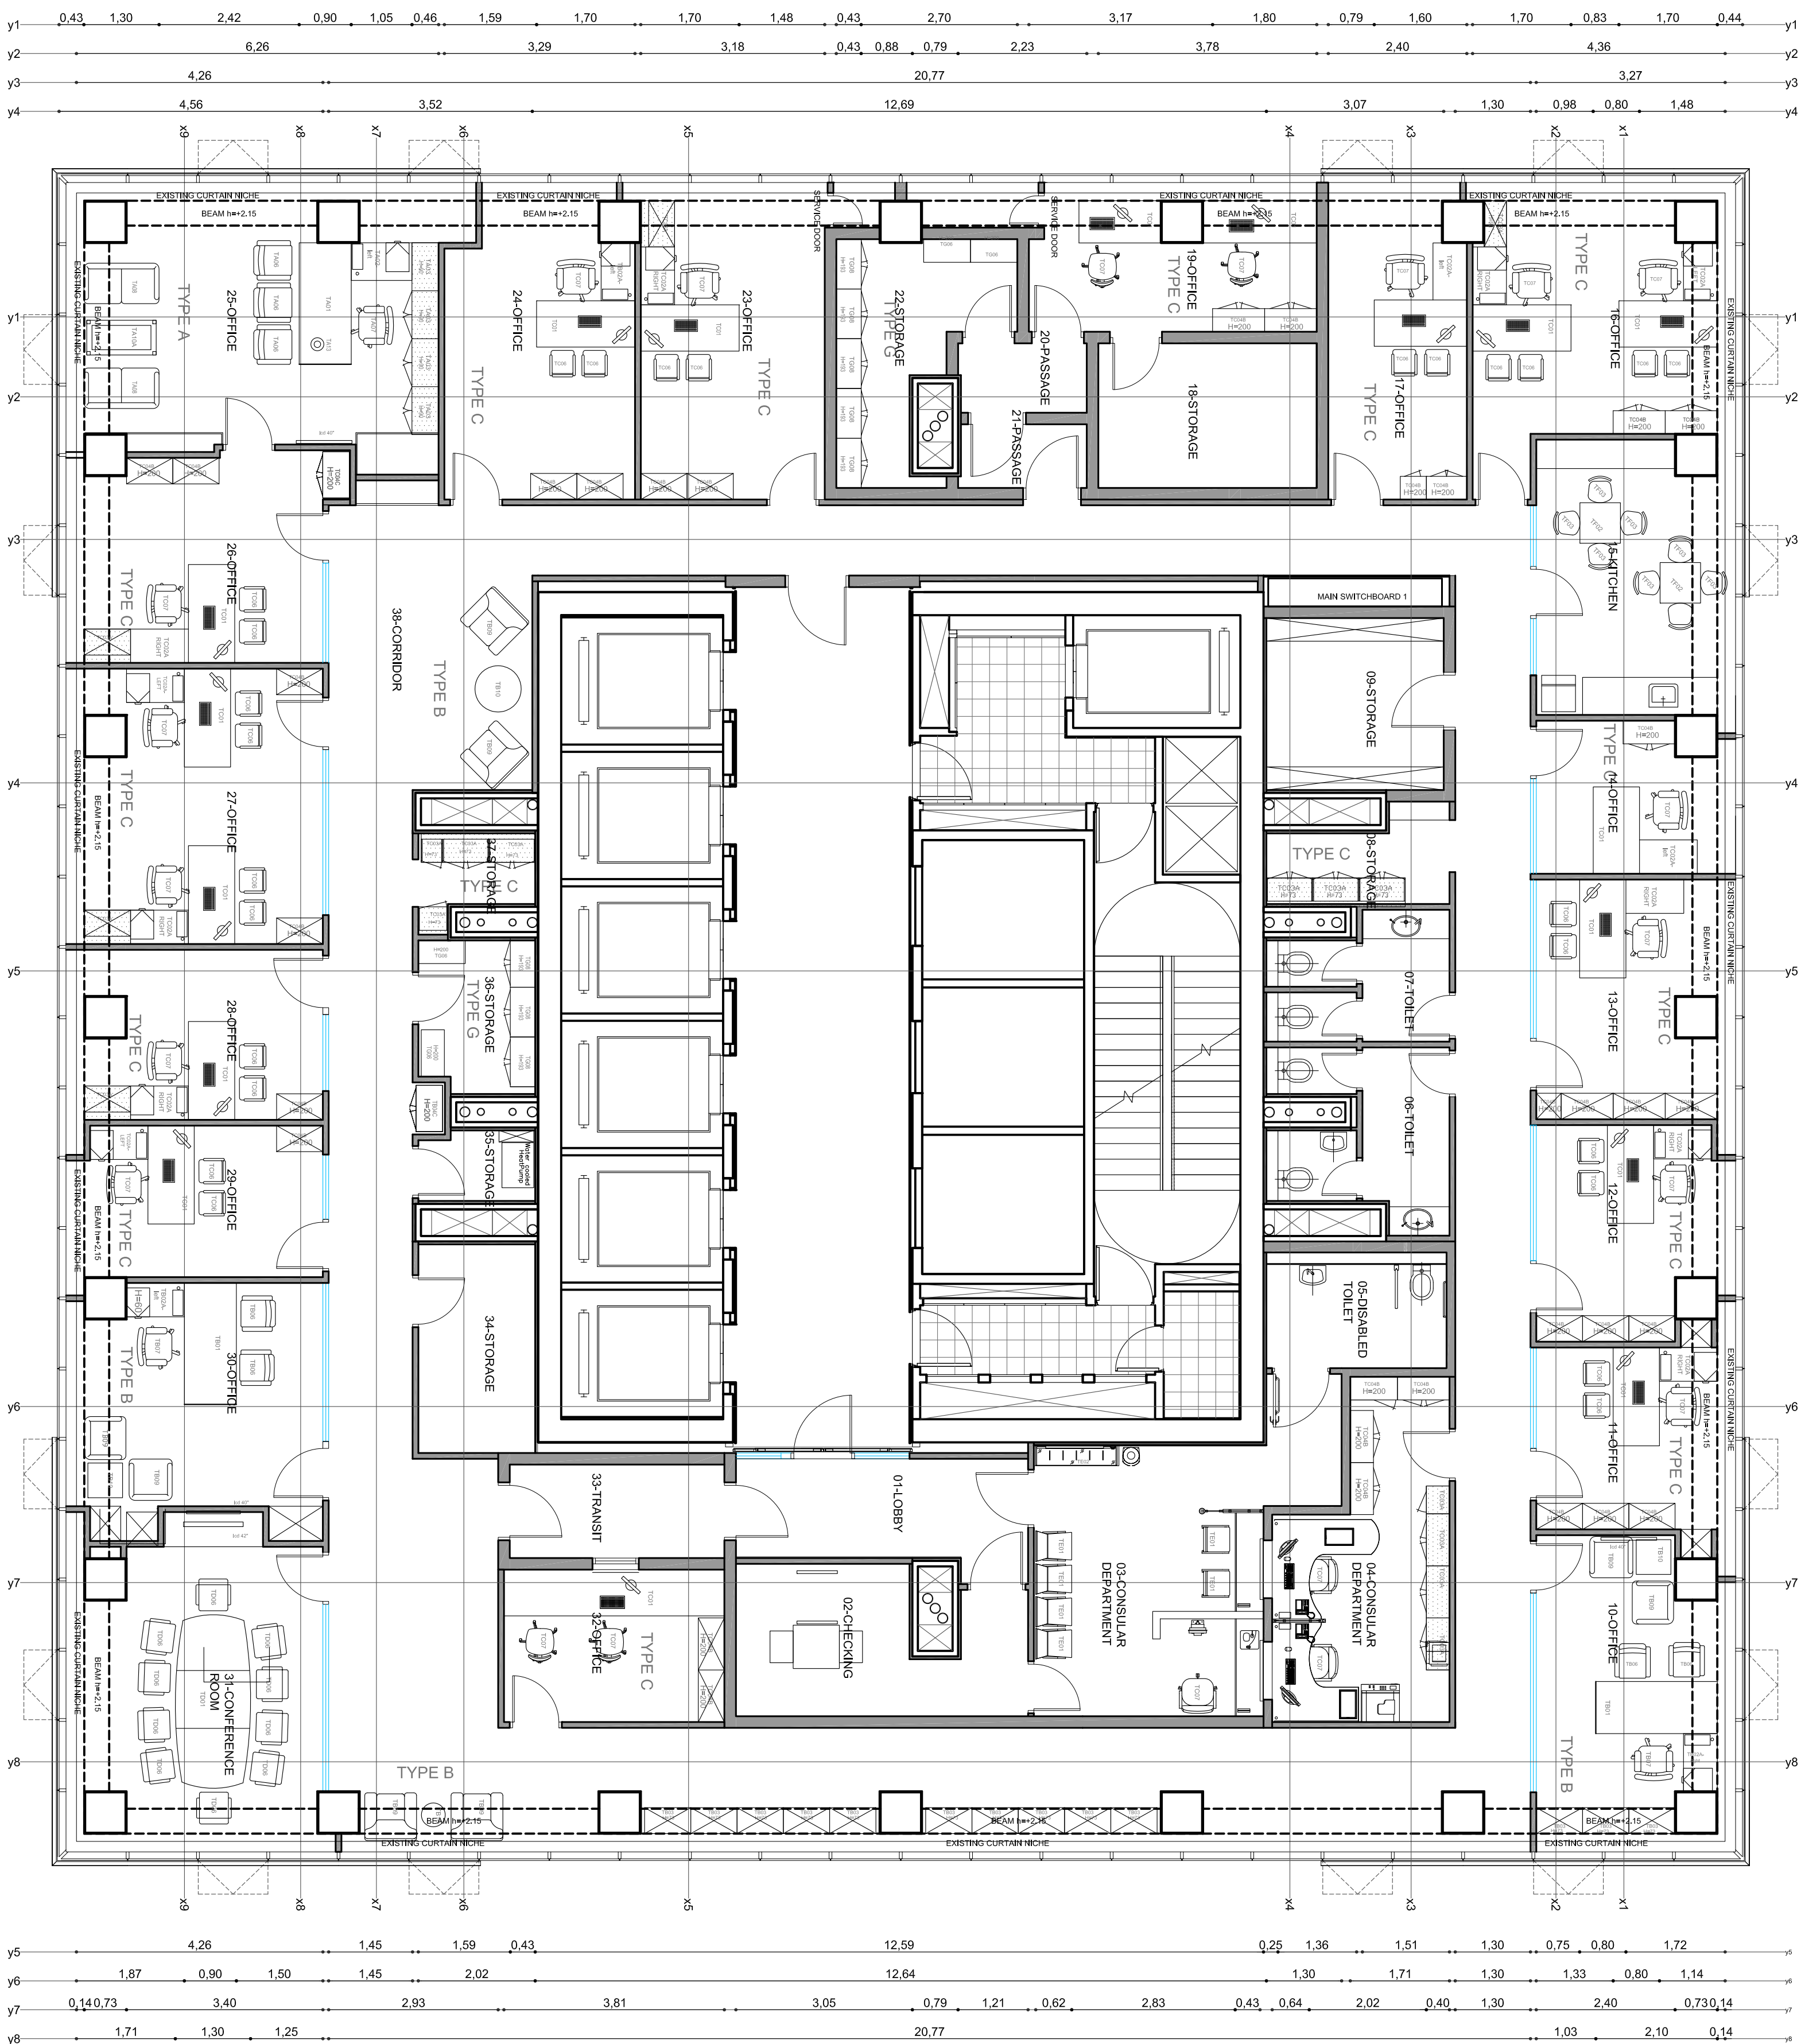

NOTES

FLOW ARCHITECTS

→

ISRAELY EMBASSY
9th FLOOR- WTC TRADE CENTER IV

NAME OF PLAN	FURNITURE PLAN

A
A-02

DRAWN: MS	DATE: 17/06/14
REVIEWED: MR	DATE: 17/06/14

SCALE

DWG:	REPLACES:
A_EI_A01_02.dwg	

[illegible]