


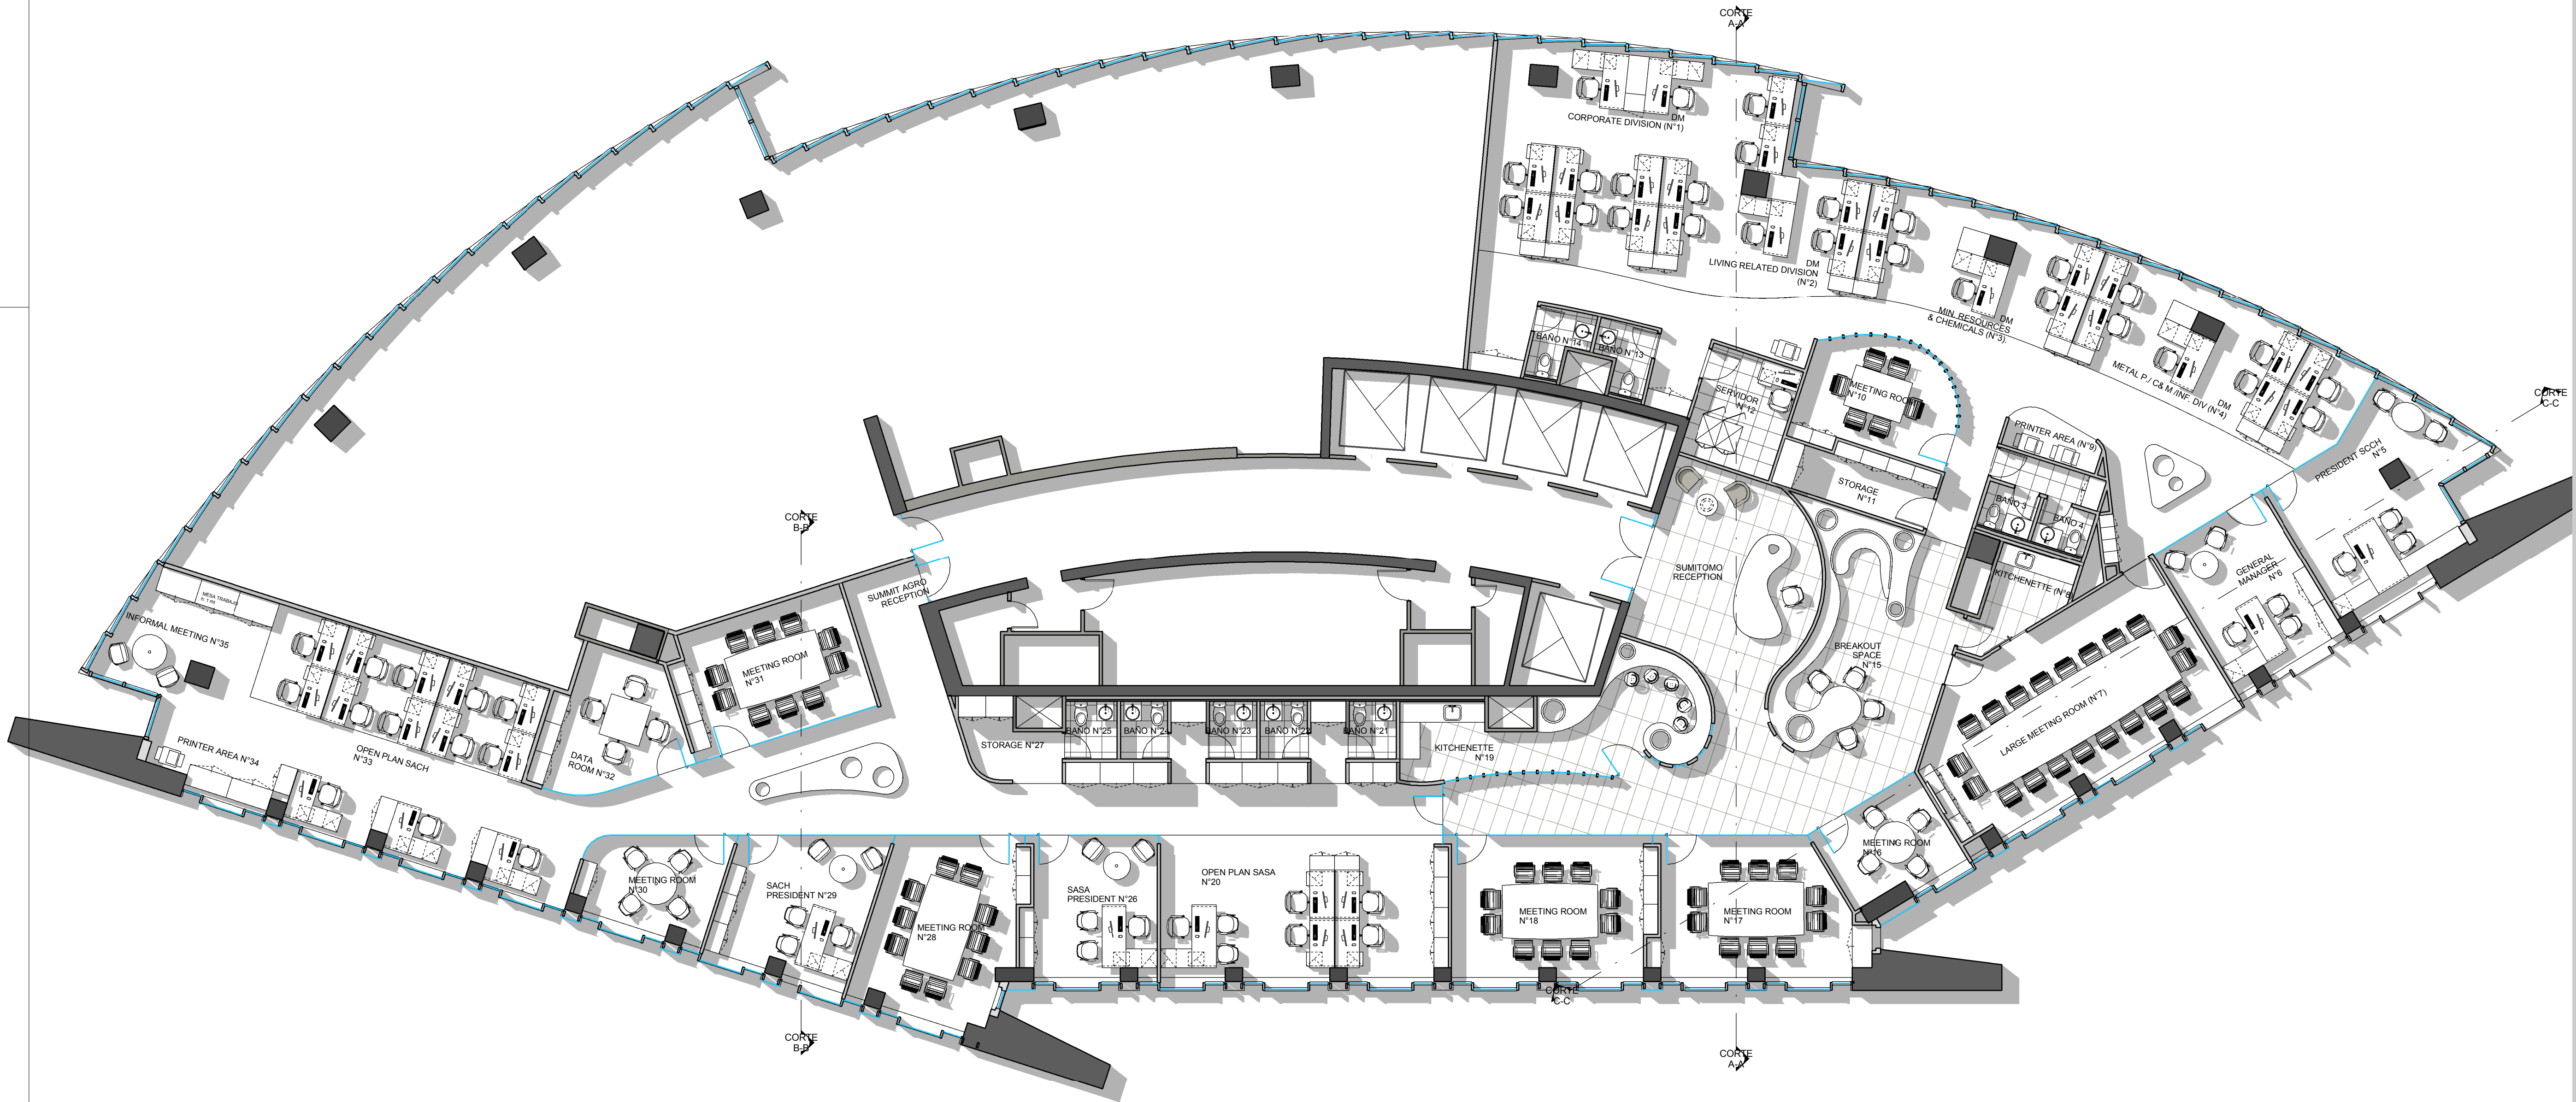

PROGRAM	
Private Office - SCCH	
President	1
General Manager	1
TOTAL	2

Open Plan - SCCH	
- Corporate Division	
Work Station Premium	2
Work Stationn Standard	10
- Living related Division	
Work Station Premium	1
Work Stationn Standard	4
- Metal Product / C. & M / In. Division	
Work Station Premium	1
Work Stationn Standard	4
- Mineral resources and Chem.	
Work Station Premium	1
Work Stationn Standard	4
TOTAL	
Work Station Premium	5
Work Stationn Standard	21
	27

Private Office - SASA - SACH	
President	2
TOTAL	2

Open Plan - SASA - SACH	
Work Station Premium	4
Work Stationn Standard	13
TOTAL	17

Meeting Rooms	
20 pers	1
10 pers	4
5 pers	3
TOTAL	9
Receptions	
Work Coffee	1
Server	1
Prints	2
Storage	2
Restrooms	8
President Restroom	1

Office gross area	810.23 m²
Work Stations	48
Gross Area / Work Stations	16.8 m²

* Optimal area based on the number of work stations > 8m²



Orinoco 90 - 20th floor, Las Condes A1000

PLANO	PLANTA DE ARQ CLIENTE
ESCALA	1:100
FECHA	13-02-2015
PROYECTISTA	MACARENA FOURNIES
NOTAS	

Todas las medidas se verificarán en obra.

El proyecto y el diseño indicados en este plano son propiedad intelectual de Contract S.A. Está prohibida su utilización total o parcial sin la expresa autorización escrita de la empresa.

contract
Espacios de Trabajo

Una empresa
socio del grupo
PLANET

Diario Urzúa 1955
Providencia, Santiago
Tel/Fax +56-2-2205-4471
info@contract.cl
www.contract.cl