


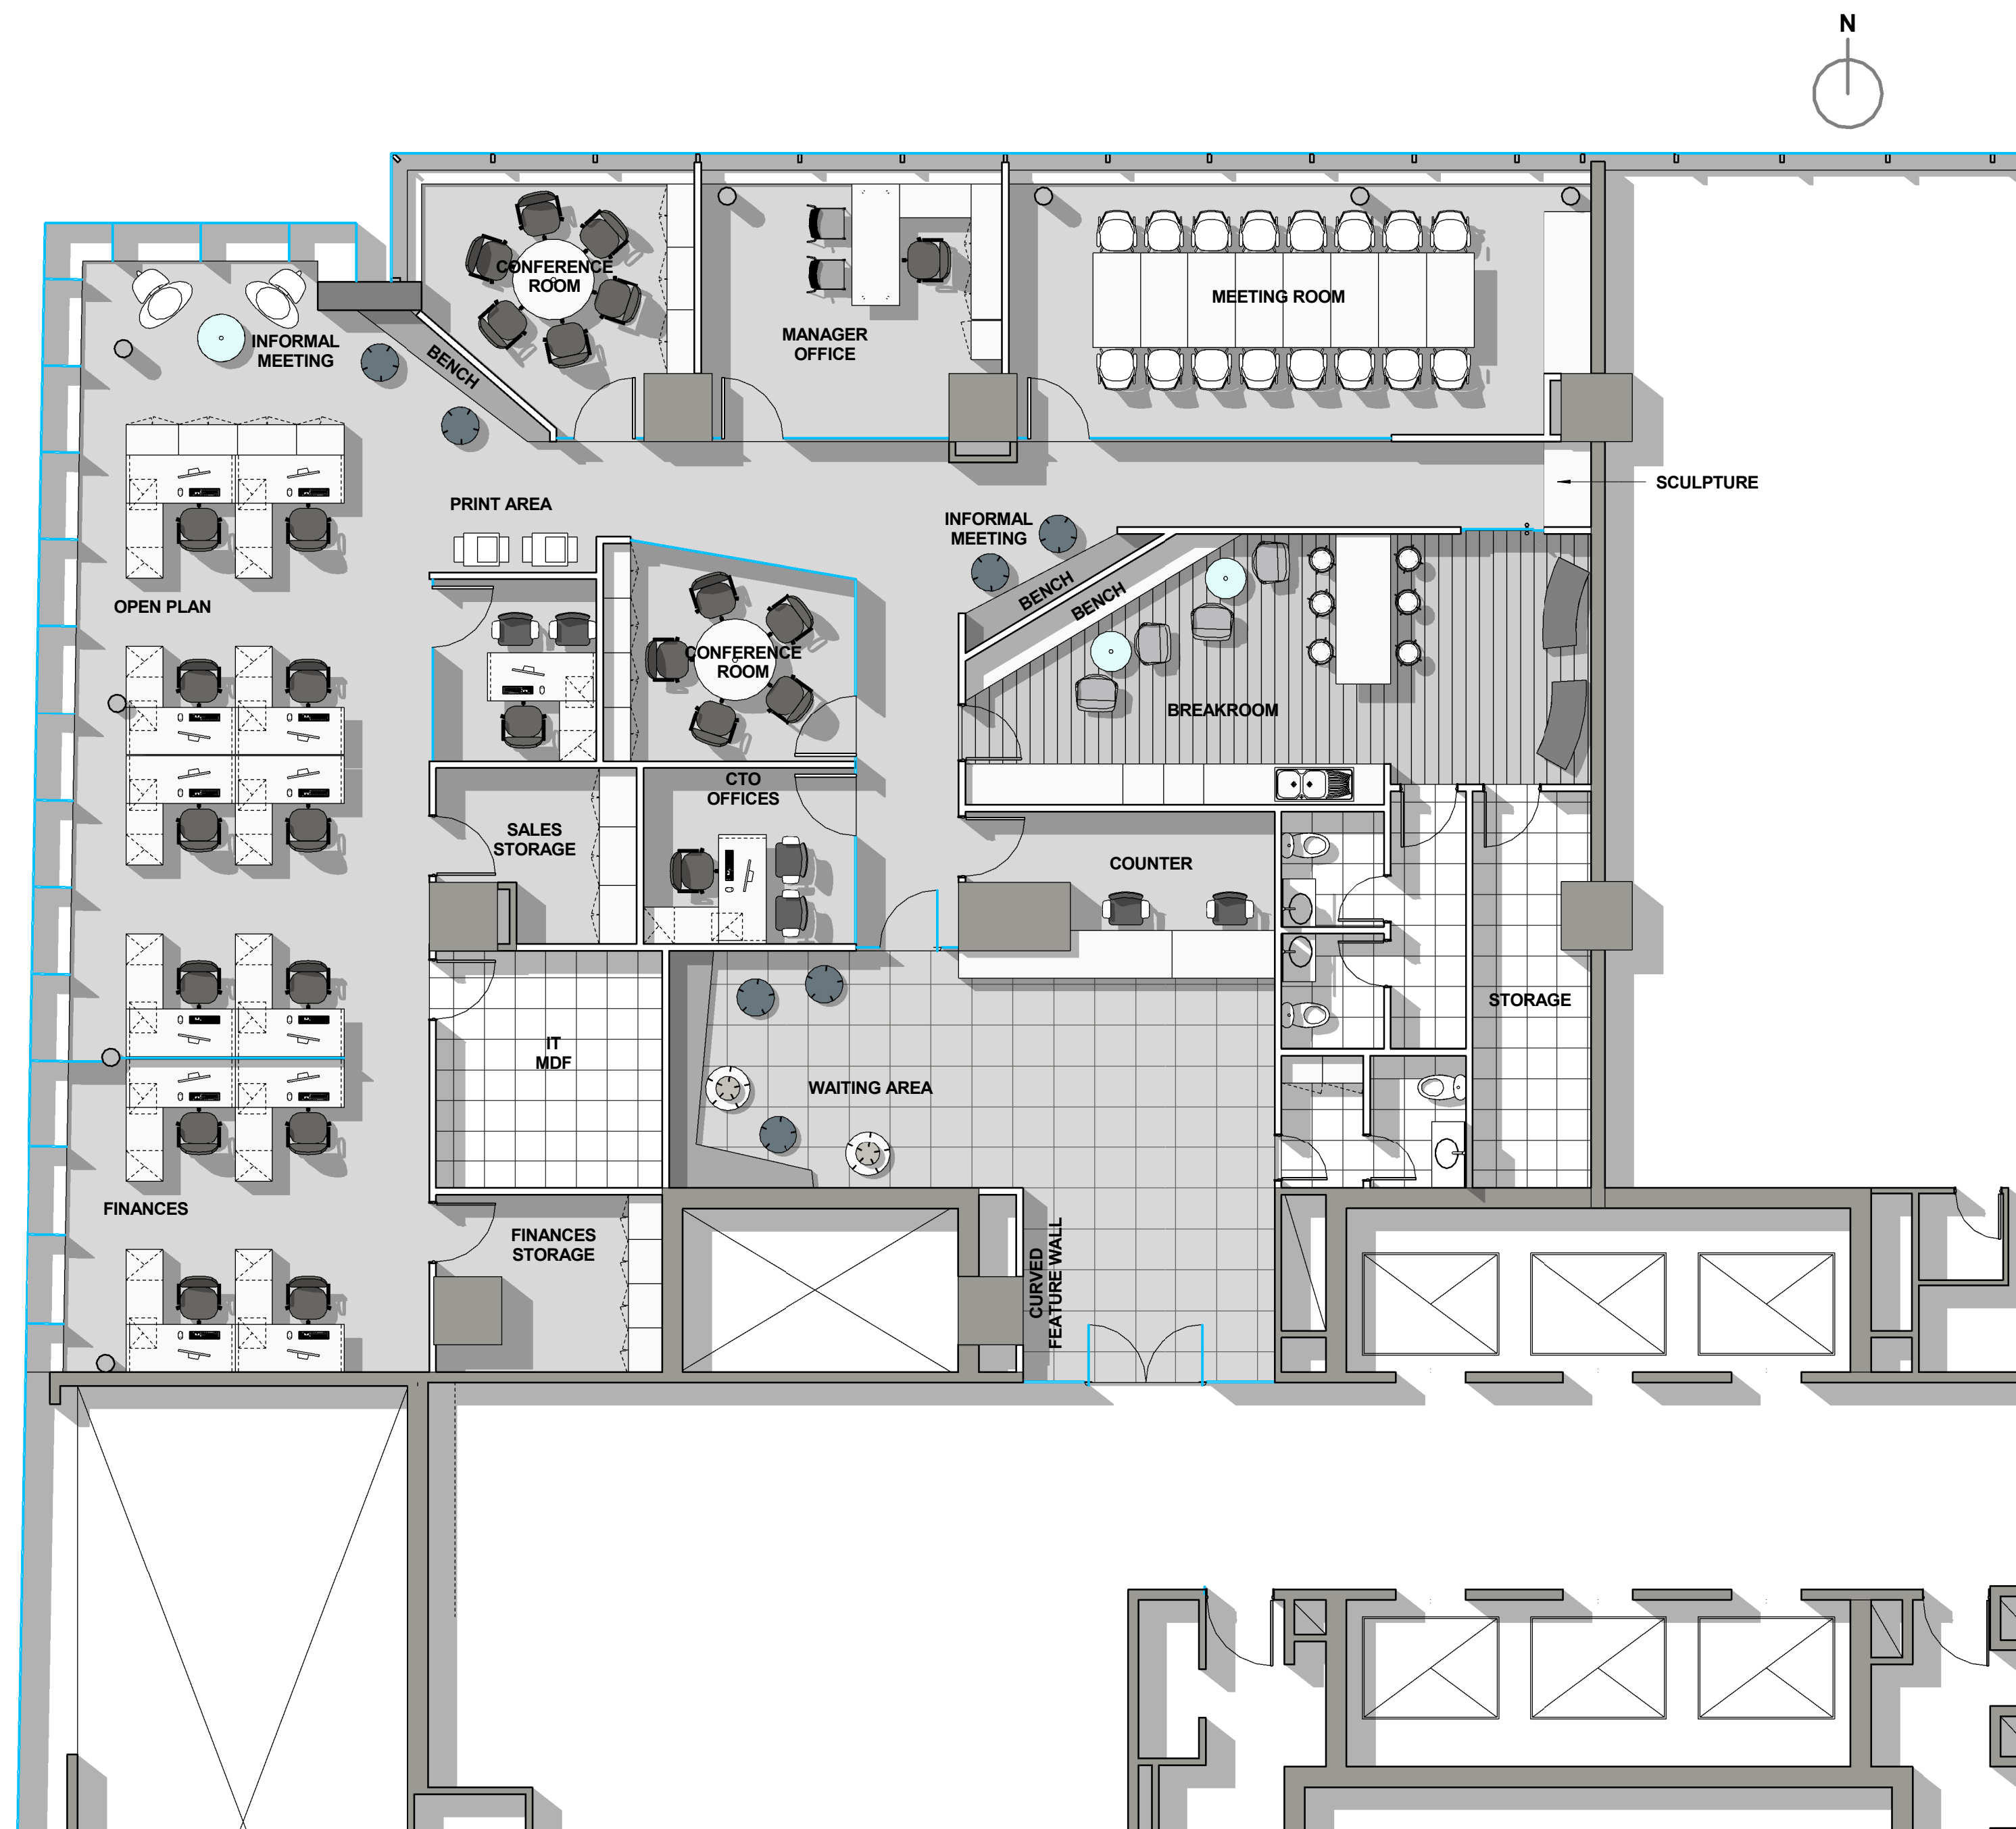

PROGRAM	
Counter	2
Working station open plan	12
Private office	3
TOTAL	17
Waiting area	1
Conference room	1
Meeting room - 6 p.	2
Copy areas	1
Informal Meeting	2
IT MDF	1
Work Coffee	1
Restrooms	3
Office gross area	388.15 m²
Working stations	17
Office gross area / working stations	22.8 m²
* Optimal area based on the numbers of working stations > 8m²	



ED. TERRITORIA EL BOSQUE, OF 202A A100

PLANO	LAYOUT
ESCALA	1:100
FECHA	05-09-2014
PROYECTISTA	Macarena Fournies
NOTAS	-

Todas las medidas se verificarán en obra.

El proyecto y el diseño indicados en este plano son propiedad intelectual de Contract S.A. Está prohibida su utilización total o parcial sin la expresa autorización escrita de la empresa.

contract
Espacios de Trabajo

Una empresa socia del grupo
PLANET

Dario Urzúa 1955
Providencia, Santiago
Tel/Fax +56-2-2205-4471
info@contract.cl
www.contract.cl